



IVY ROAD, BALLYSCOLLY, UPPER BALLINDERRY, BT.

Emap® Single

Date: 06/12/2017 Customer Ref: richard auld

Point (Easting, Northing): 316937, 367731

EECHES, TEMPLE ROAD, BALLYSCOLLY, UPPER BALLINDERRY, BT28 2PD, 186011440

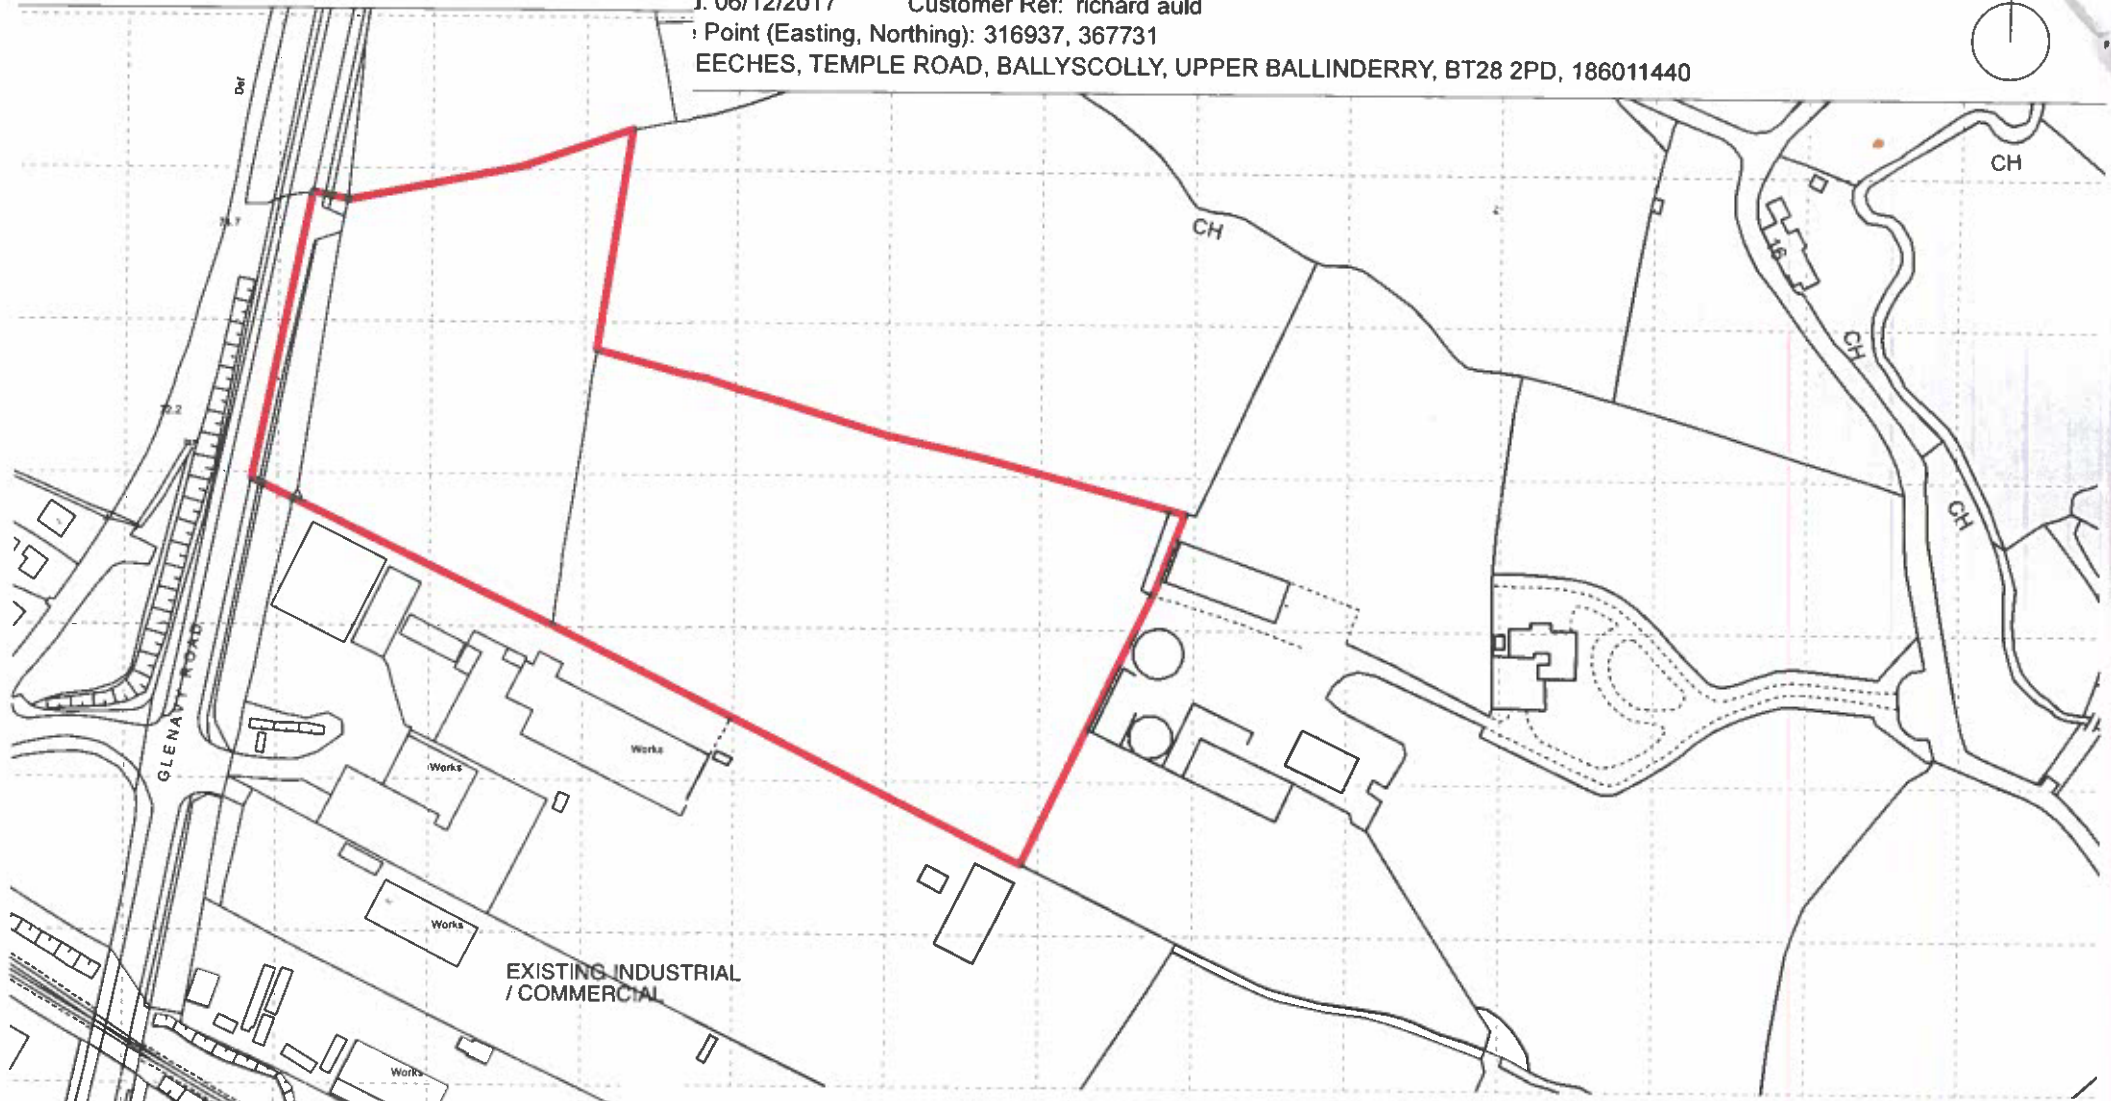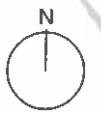

EXISTING INDUSTRIAL / COMMERCIAL

| | |
|---|--------------|
| Client: [REDACTED] | |
| Project: EXTENSION TO COMMERCIAL USE GLENNAVY ROAD UPPER BALLINDERRY | |
| Drawing: SITE LOCATION PLAN | |
| Scale: 1.2500 | Date: |
| Drawing No: 09.20 / 01 | Rev: |

MCCREADY | ARCHITECTS

Chartered Architects and Planning Consultants
 8 Market Place
 Lisburn
 BT28 1AN
 T: 028 9266 2357
 F: 028 9266 2263
 E: mail@mccreadyarchitects.co.uk
 W: www.mccreadyarchitects.co.uk

OS 145.15SE
CORWN COPYRIGHT

LAND OUTLINED RED