




Copyright of Turley

This drawing is for illustrative purposes only and should not be used for any construction or estimation purposes. To be scaled for planning application purposes only.

No liability or responsibility is accepted arising from reliance upon the information contained within this drawing.

 Site boundary

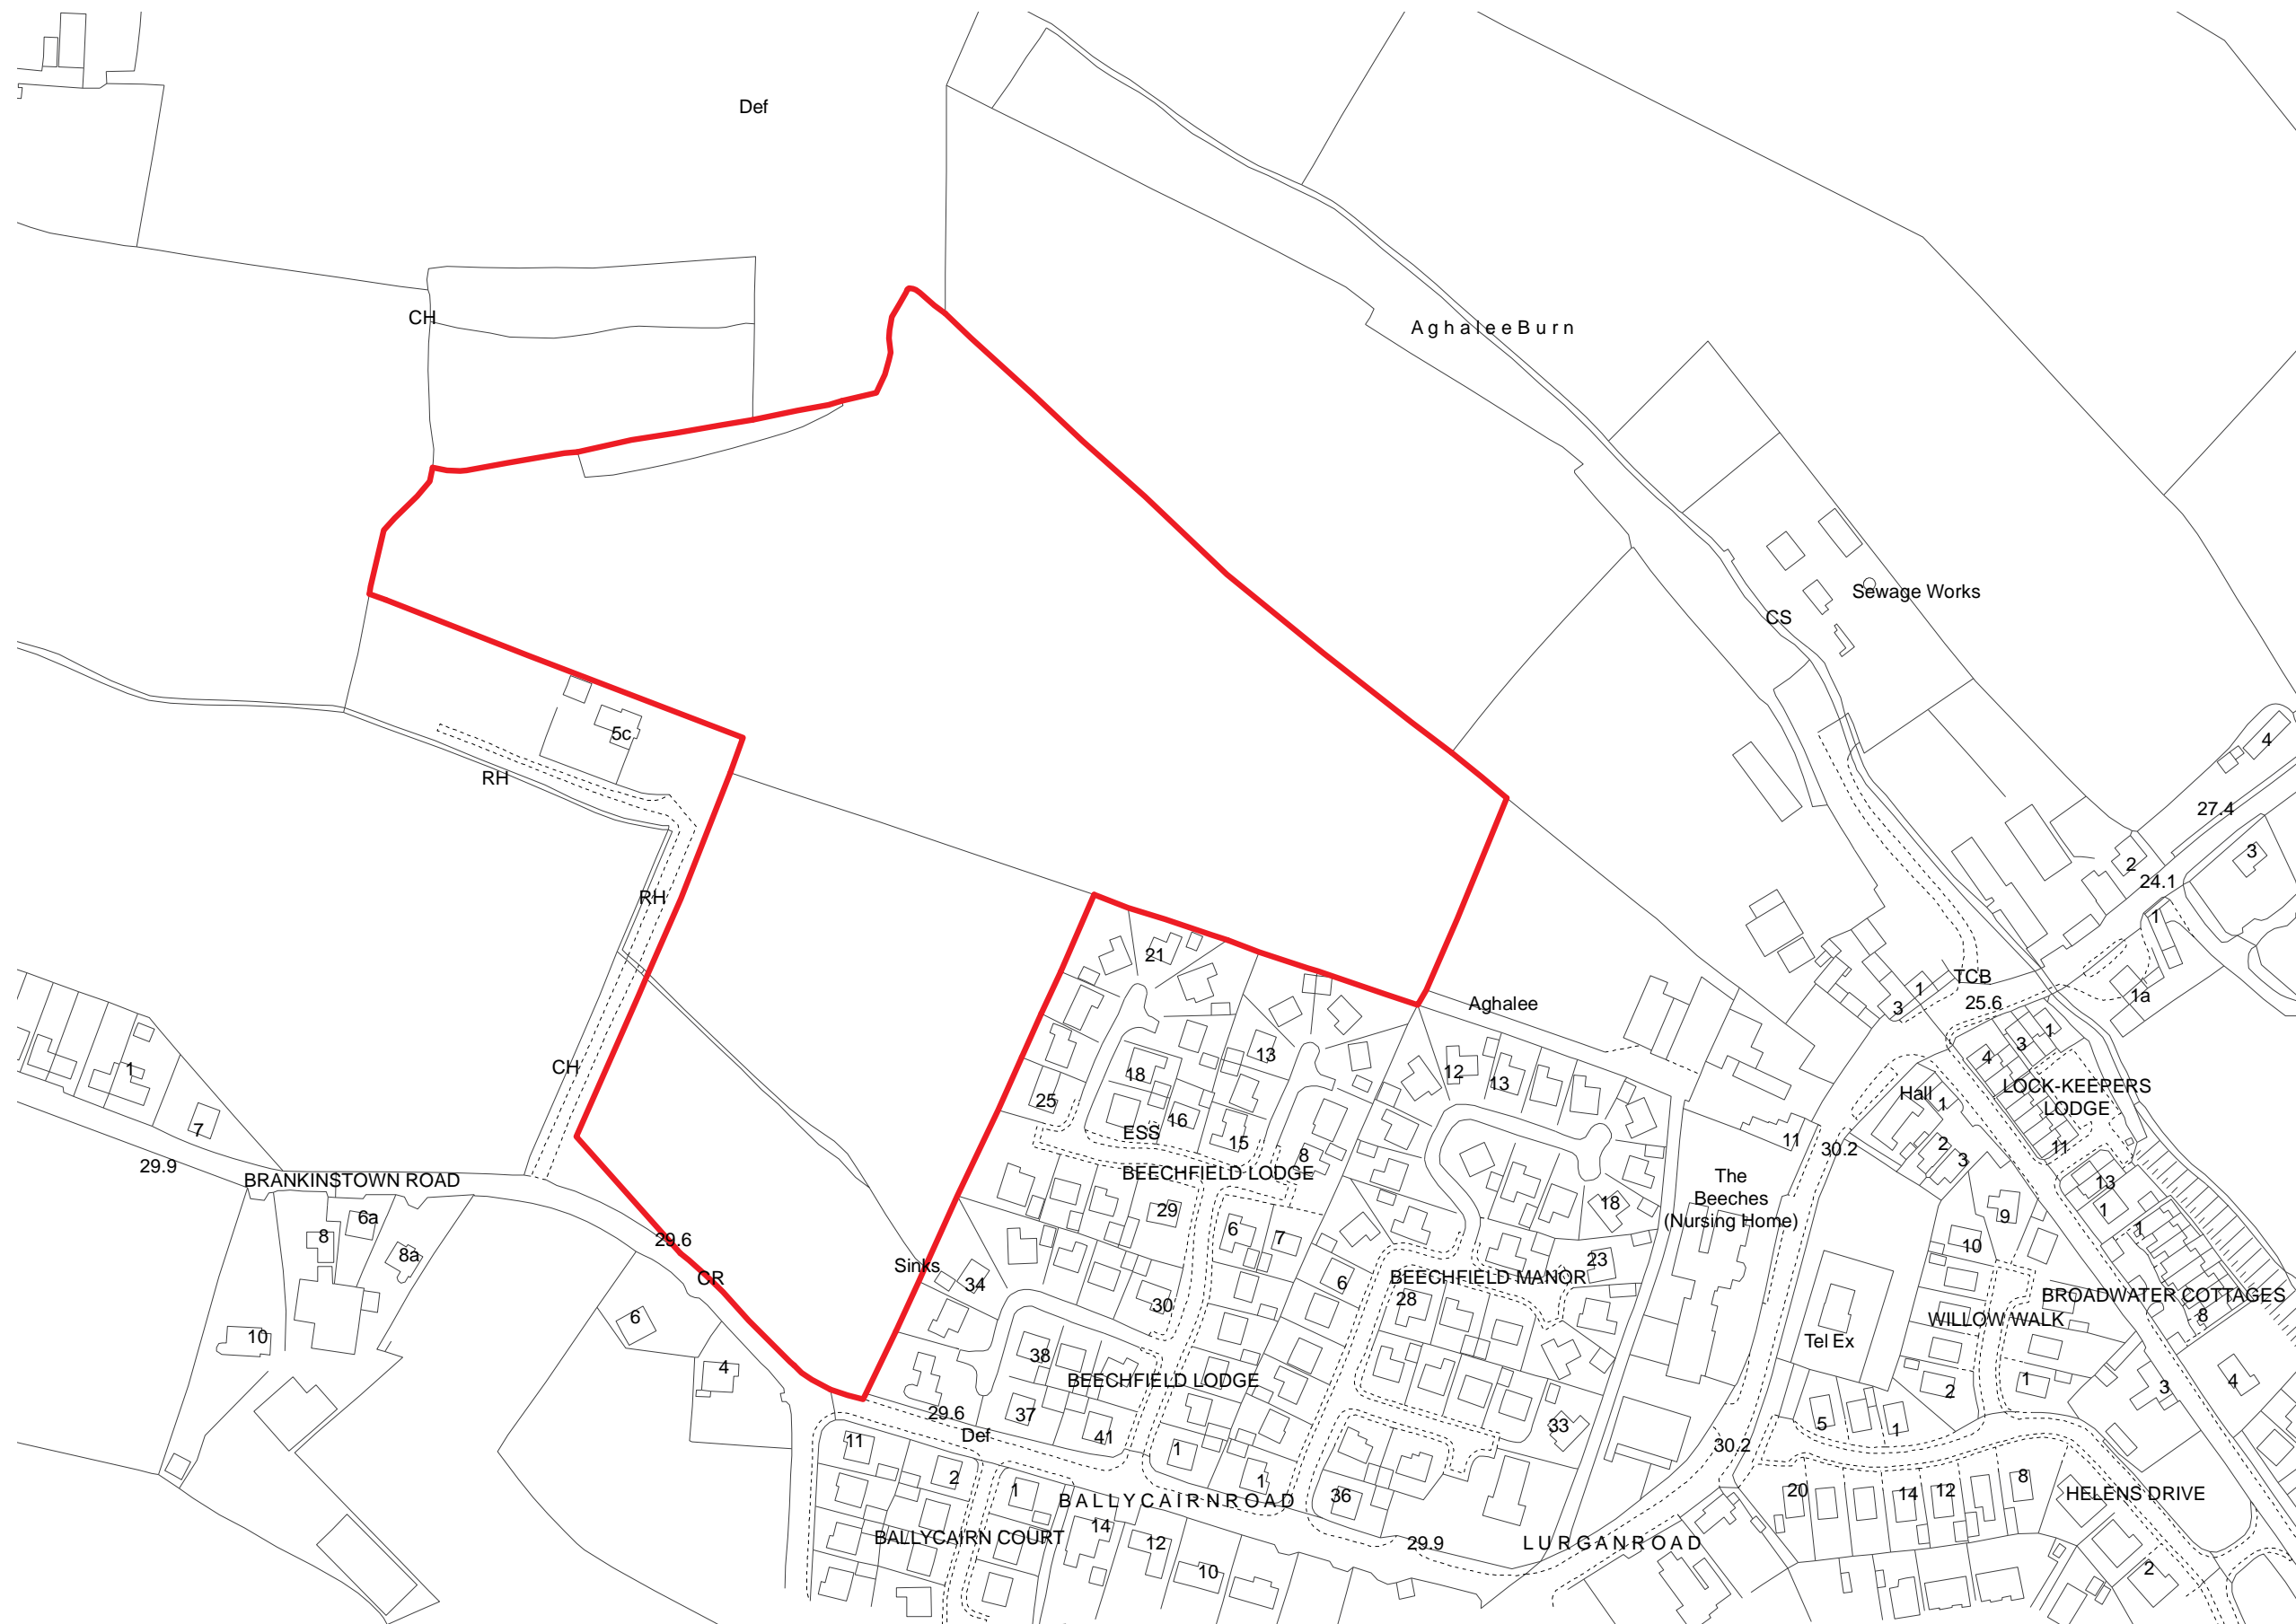

Plans reproduced by permission of Ordnance Survey on behalf of The Controller of Her Majesty's Stationery Office. © Crown Copyright and database right [2017]. All rights reserved. Ordnance Survey Licence number [100020449]

Client
Henry Price

Project
Brankinstown Road, Aghalee

Drawing
Site location plan

Project No.
HENB3002

Drawing No.
10_

Checked by
SM

Revision
00

Status
Final

Date
May 2017

Scale
1:2,500 @ A3

