




Date: 05 Nov 2019
 County: Antrim
 Folio: 249
 Scale: 1:1250
 Our Ref: 2019/878784
 Your Ref: 33978 Carvet decd Doris
 Map Ref(s): 14614NE, 14614SE1, 14614SE2

Sheet 1 of 1

Key to folio labels:

D - 249

Lisburn & Castlereagh
 City Council
 Area Planning Office
 REC'D
 08 NOV 2019
 File No.

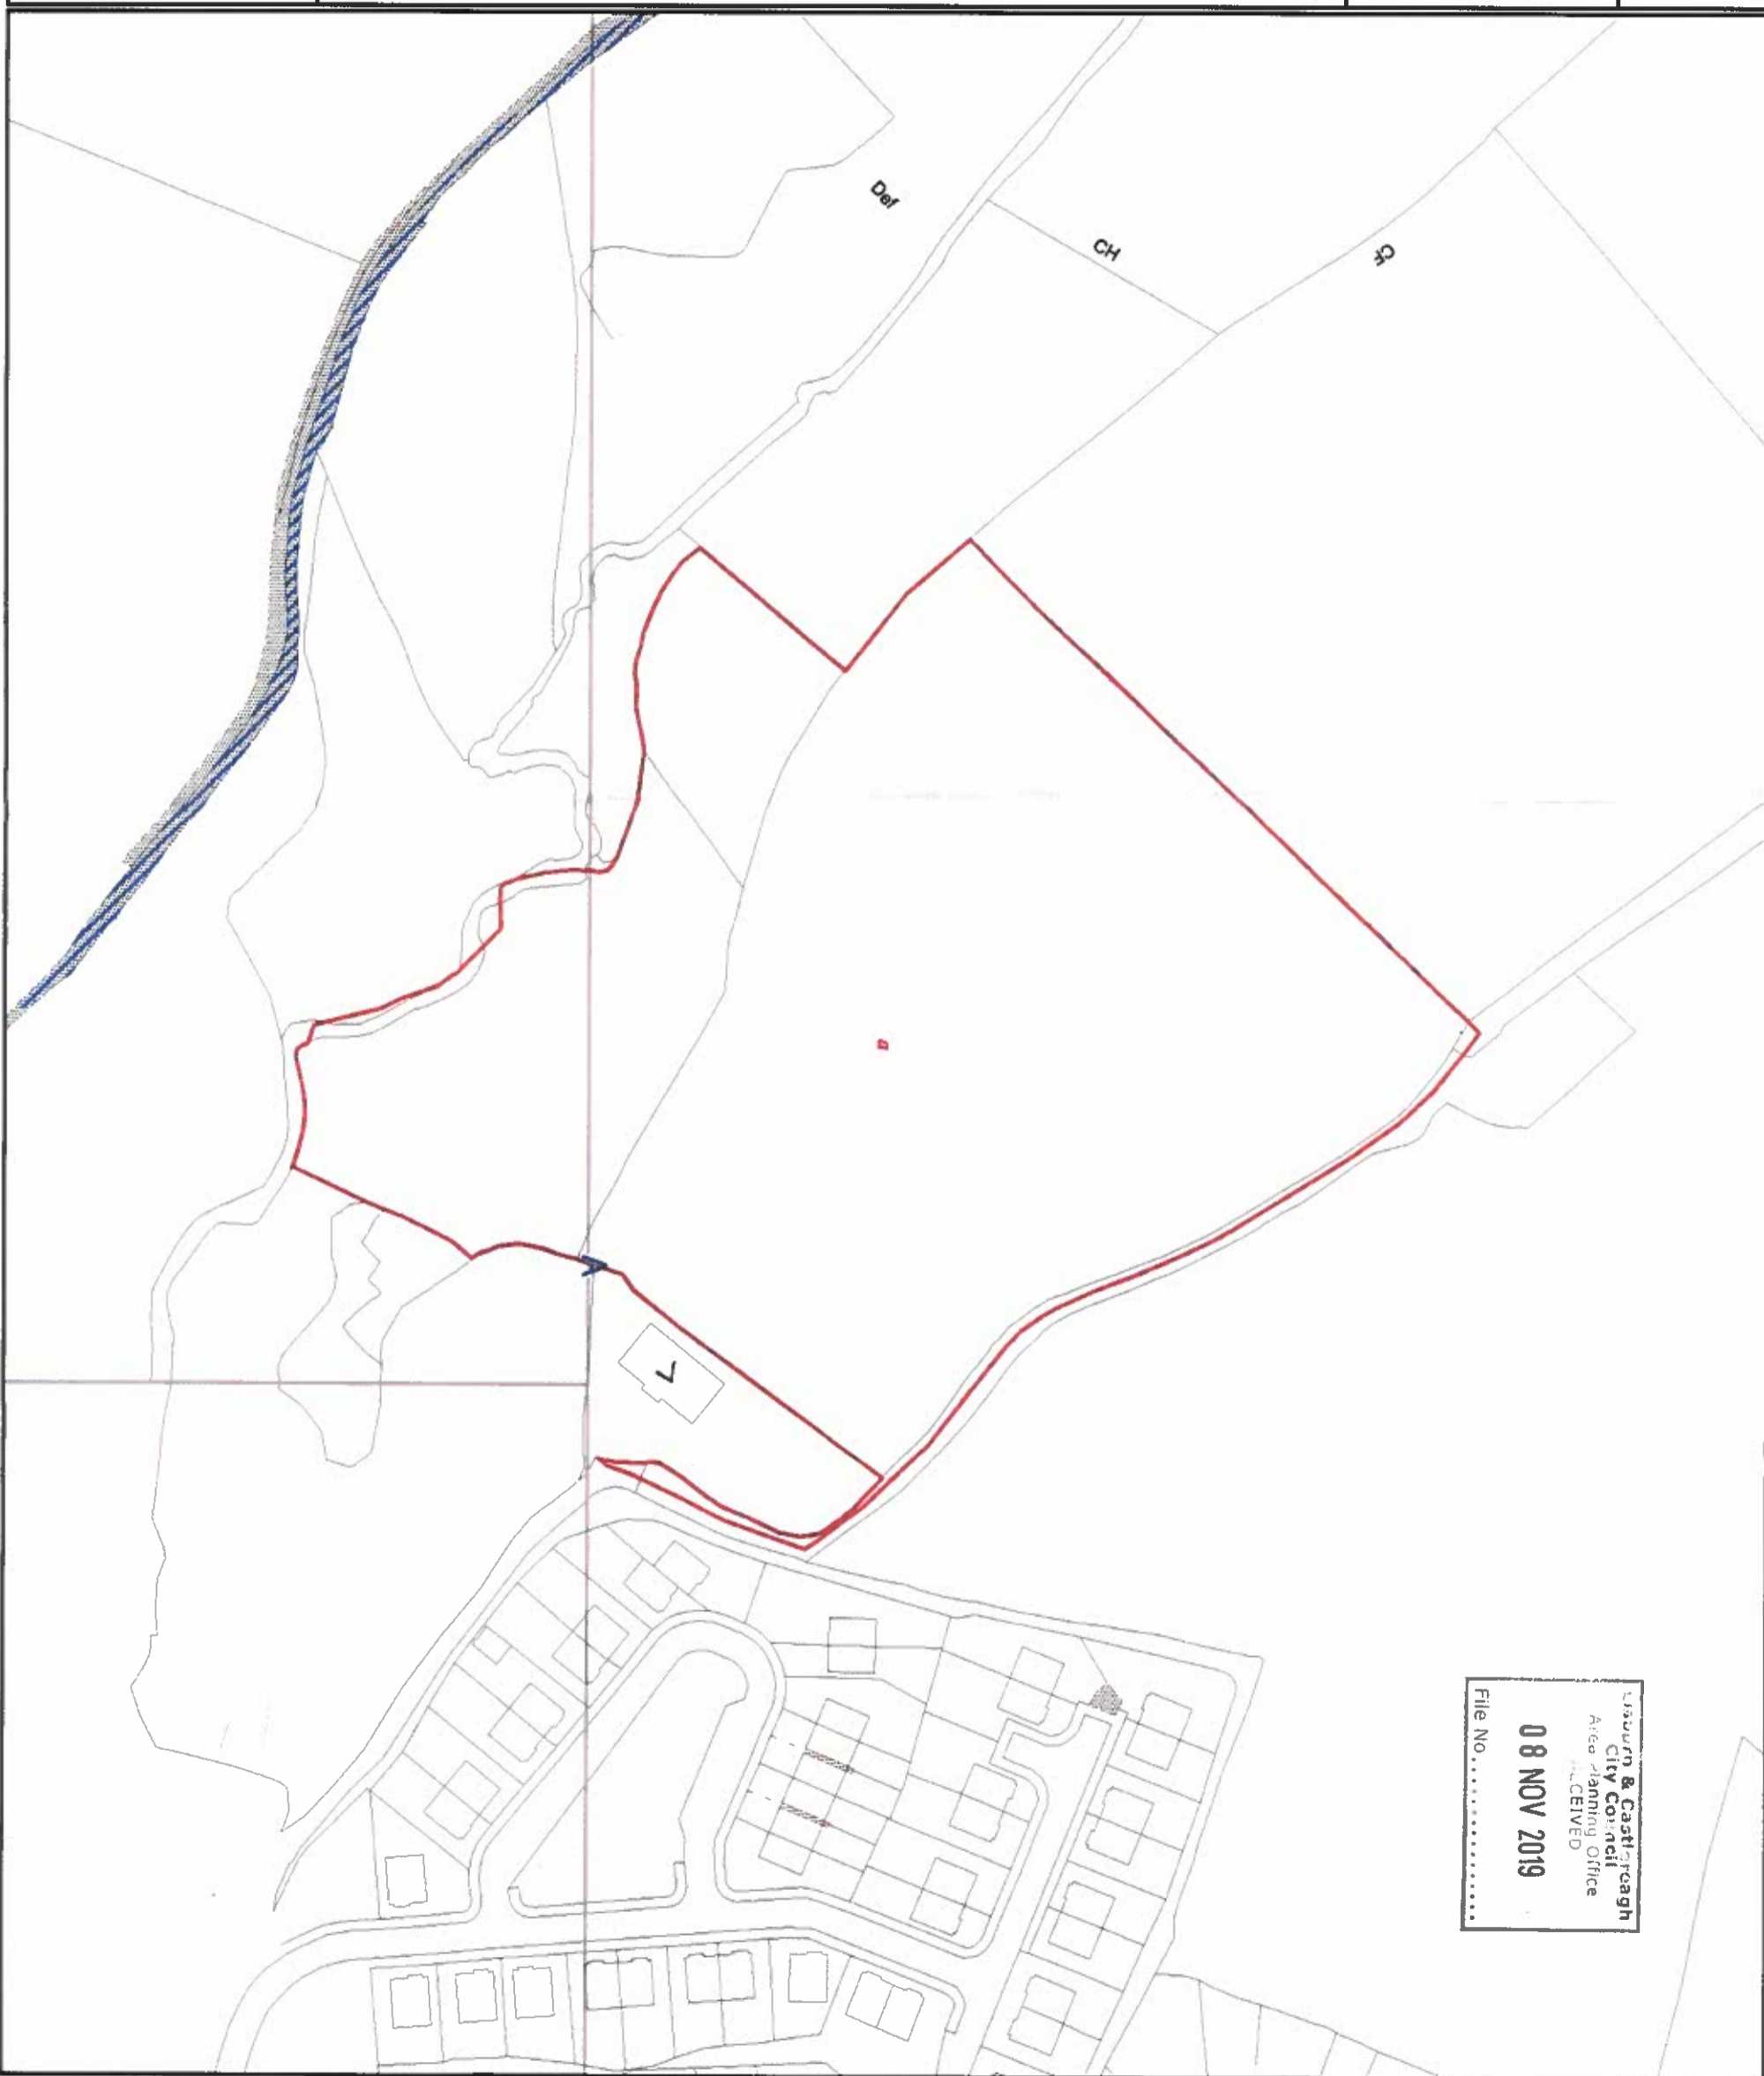

This map is for location purposes only (Article 14(1) of the Land Registration Rules (Northern Ireland) 2014) and should not be used for any other purpose. It is not a substitute for a title deed or a title plan. The map is based on the information provided in the title deed and the title plan. It is not a guarantee of accuracy. The map is subject to change without notice. The map is not to be used for any other purpose. The map is not a substitute for a title deed or a title plan. The map is based on the information provided in the title deed and the title plan. It is not a guarantee of accuracy. The map is subject to change without notice. The map is not to be used for any other purpose.

Crown Copyright Reserved
 This map may only be produced with the permission of the Land Registry and Ordnance Survey of Northern Ireland. Based upon Ordnance Survey of Northern Ireland's data and database rights 14002021.1

